

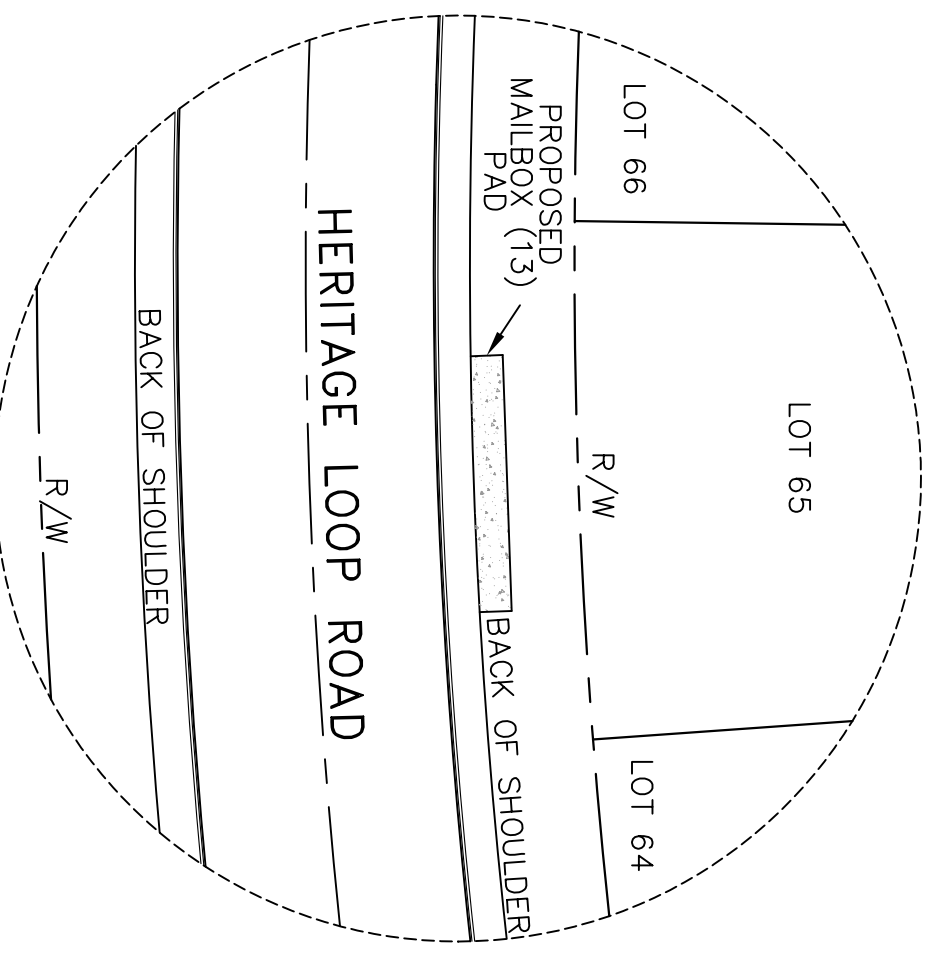
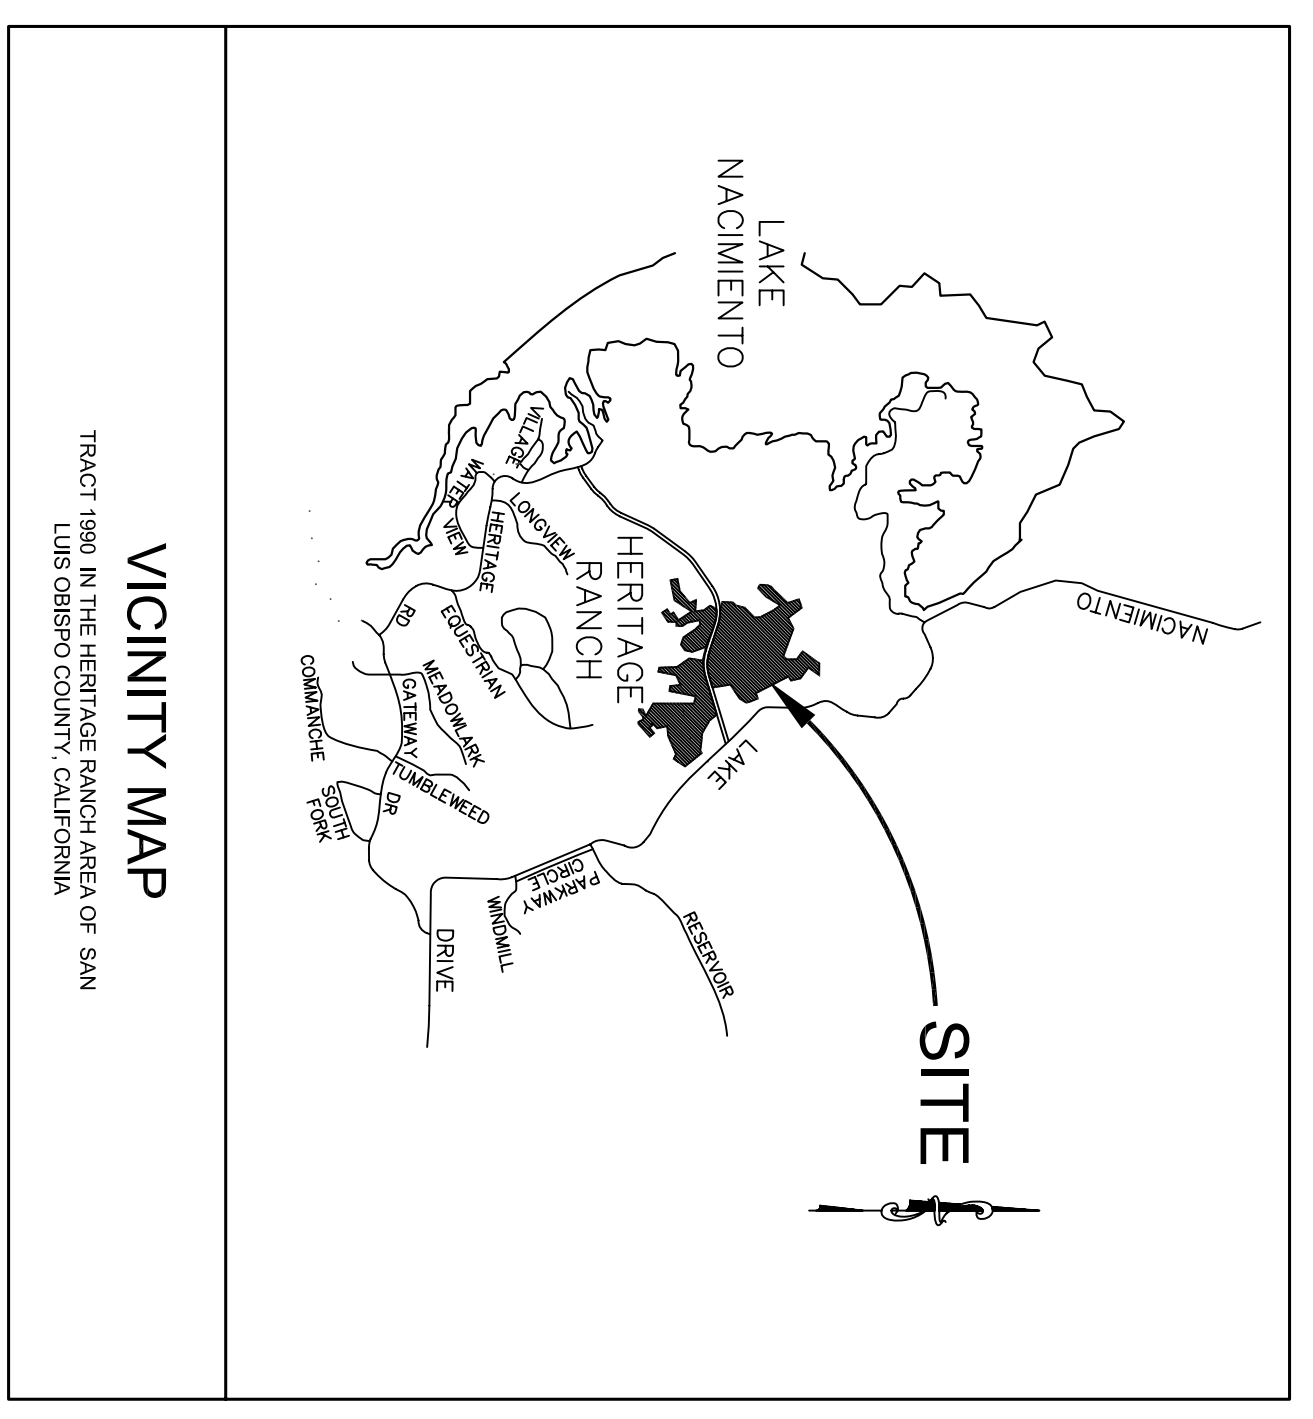


**TRACT 1990 MAILBOX LOCATION EXHIBIT**  
SCALE 1" = 200'

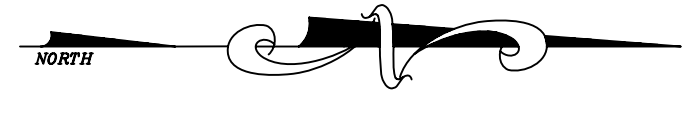

**DETAIL A**  
SCALE 1" = 30'

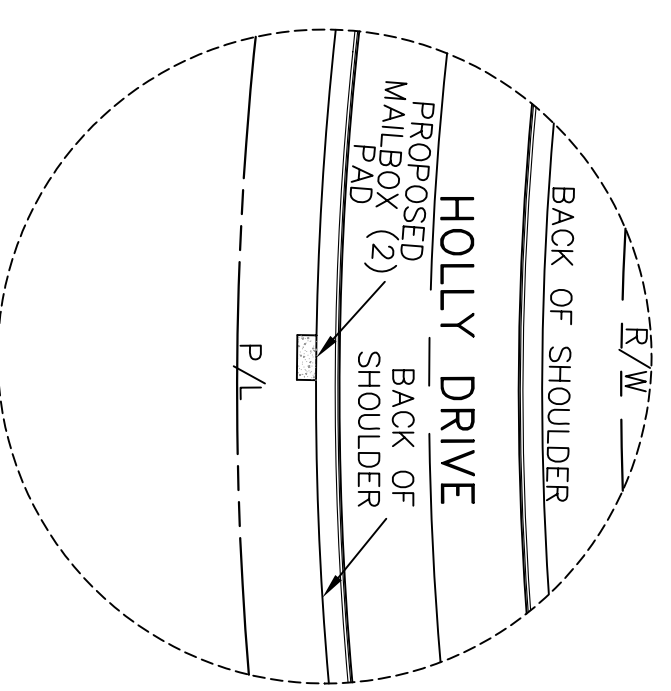

**DETAIL B**  
SCALE 1" = 30'



**REVISIONS**

NO.	BY	DATE	DESCRIPTION

**TEC CIVIL ENGINEERING CONSULTANTS**

**TRACT 1990**  
**MAILBOX LOCATION EXHIBIT**  
DESIGN/RAWN COUNTY PLAN APPROVED FOR COUNTY REQUIREMENTS  
CC/DN CHECKER  
JOB NUMBER TR1990-008 P110582  
COUNTY W.O. NO. P110582  
MICHAEL N. BRITTON C 8694 Exp 8/29/08 DATE  
CALIFORNIA CONTRACTORS N 830 : E 1145 SHEET 1 OF 1